


8" x 12" Vertical Curb

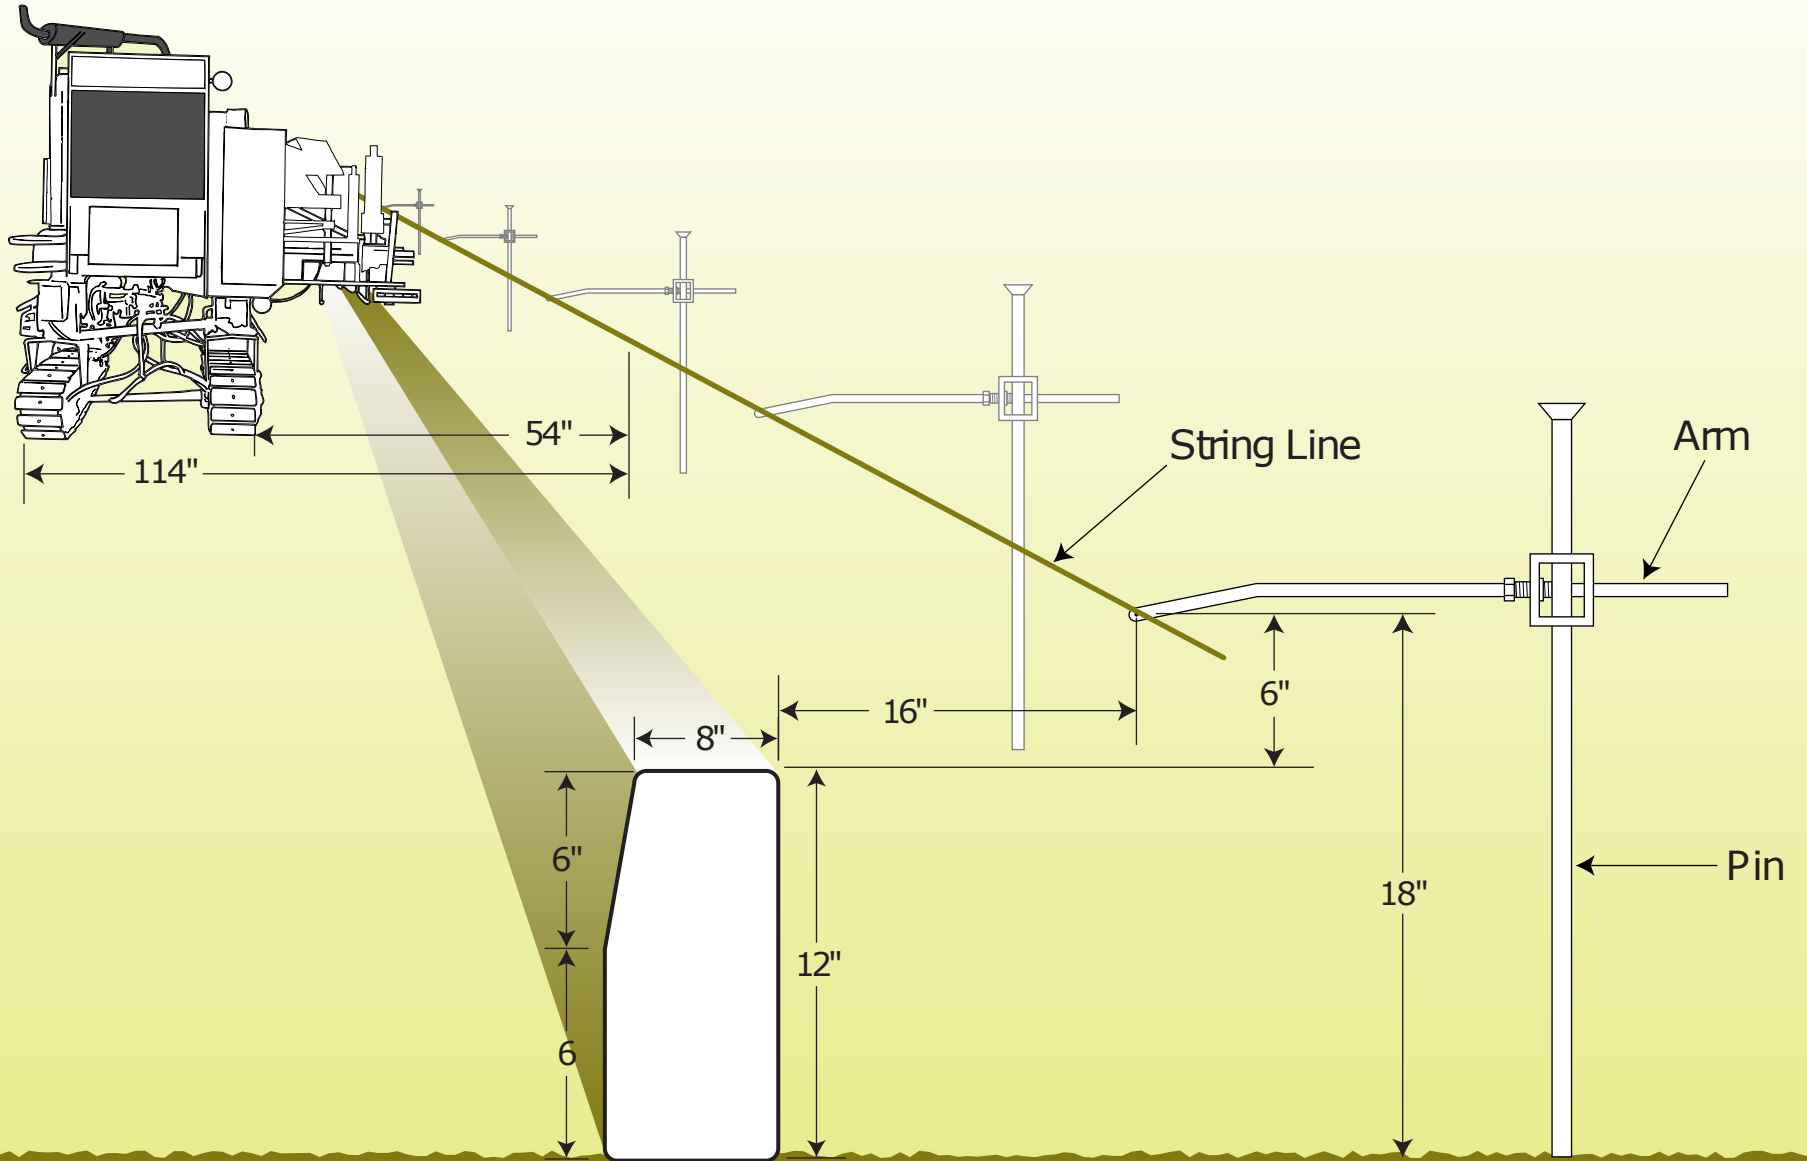

Ruhlman Bros Inc
65 Musselman Road, Hanover, PA 17331
www.ruhlmanbrothers.com

office: 717-637-3235
fax: 717-637-8669